





PERFIL 28-29 (CALLE B)




PERFIL 22-27 (C/ DEP. V. PASTOR Y C/ DEP. ESCAREY)

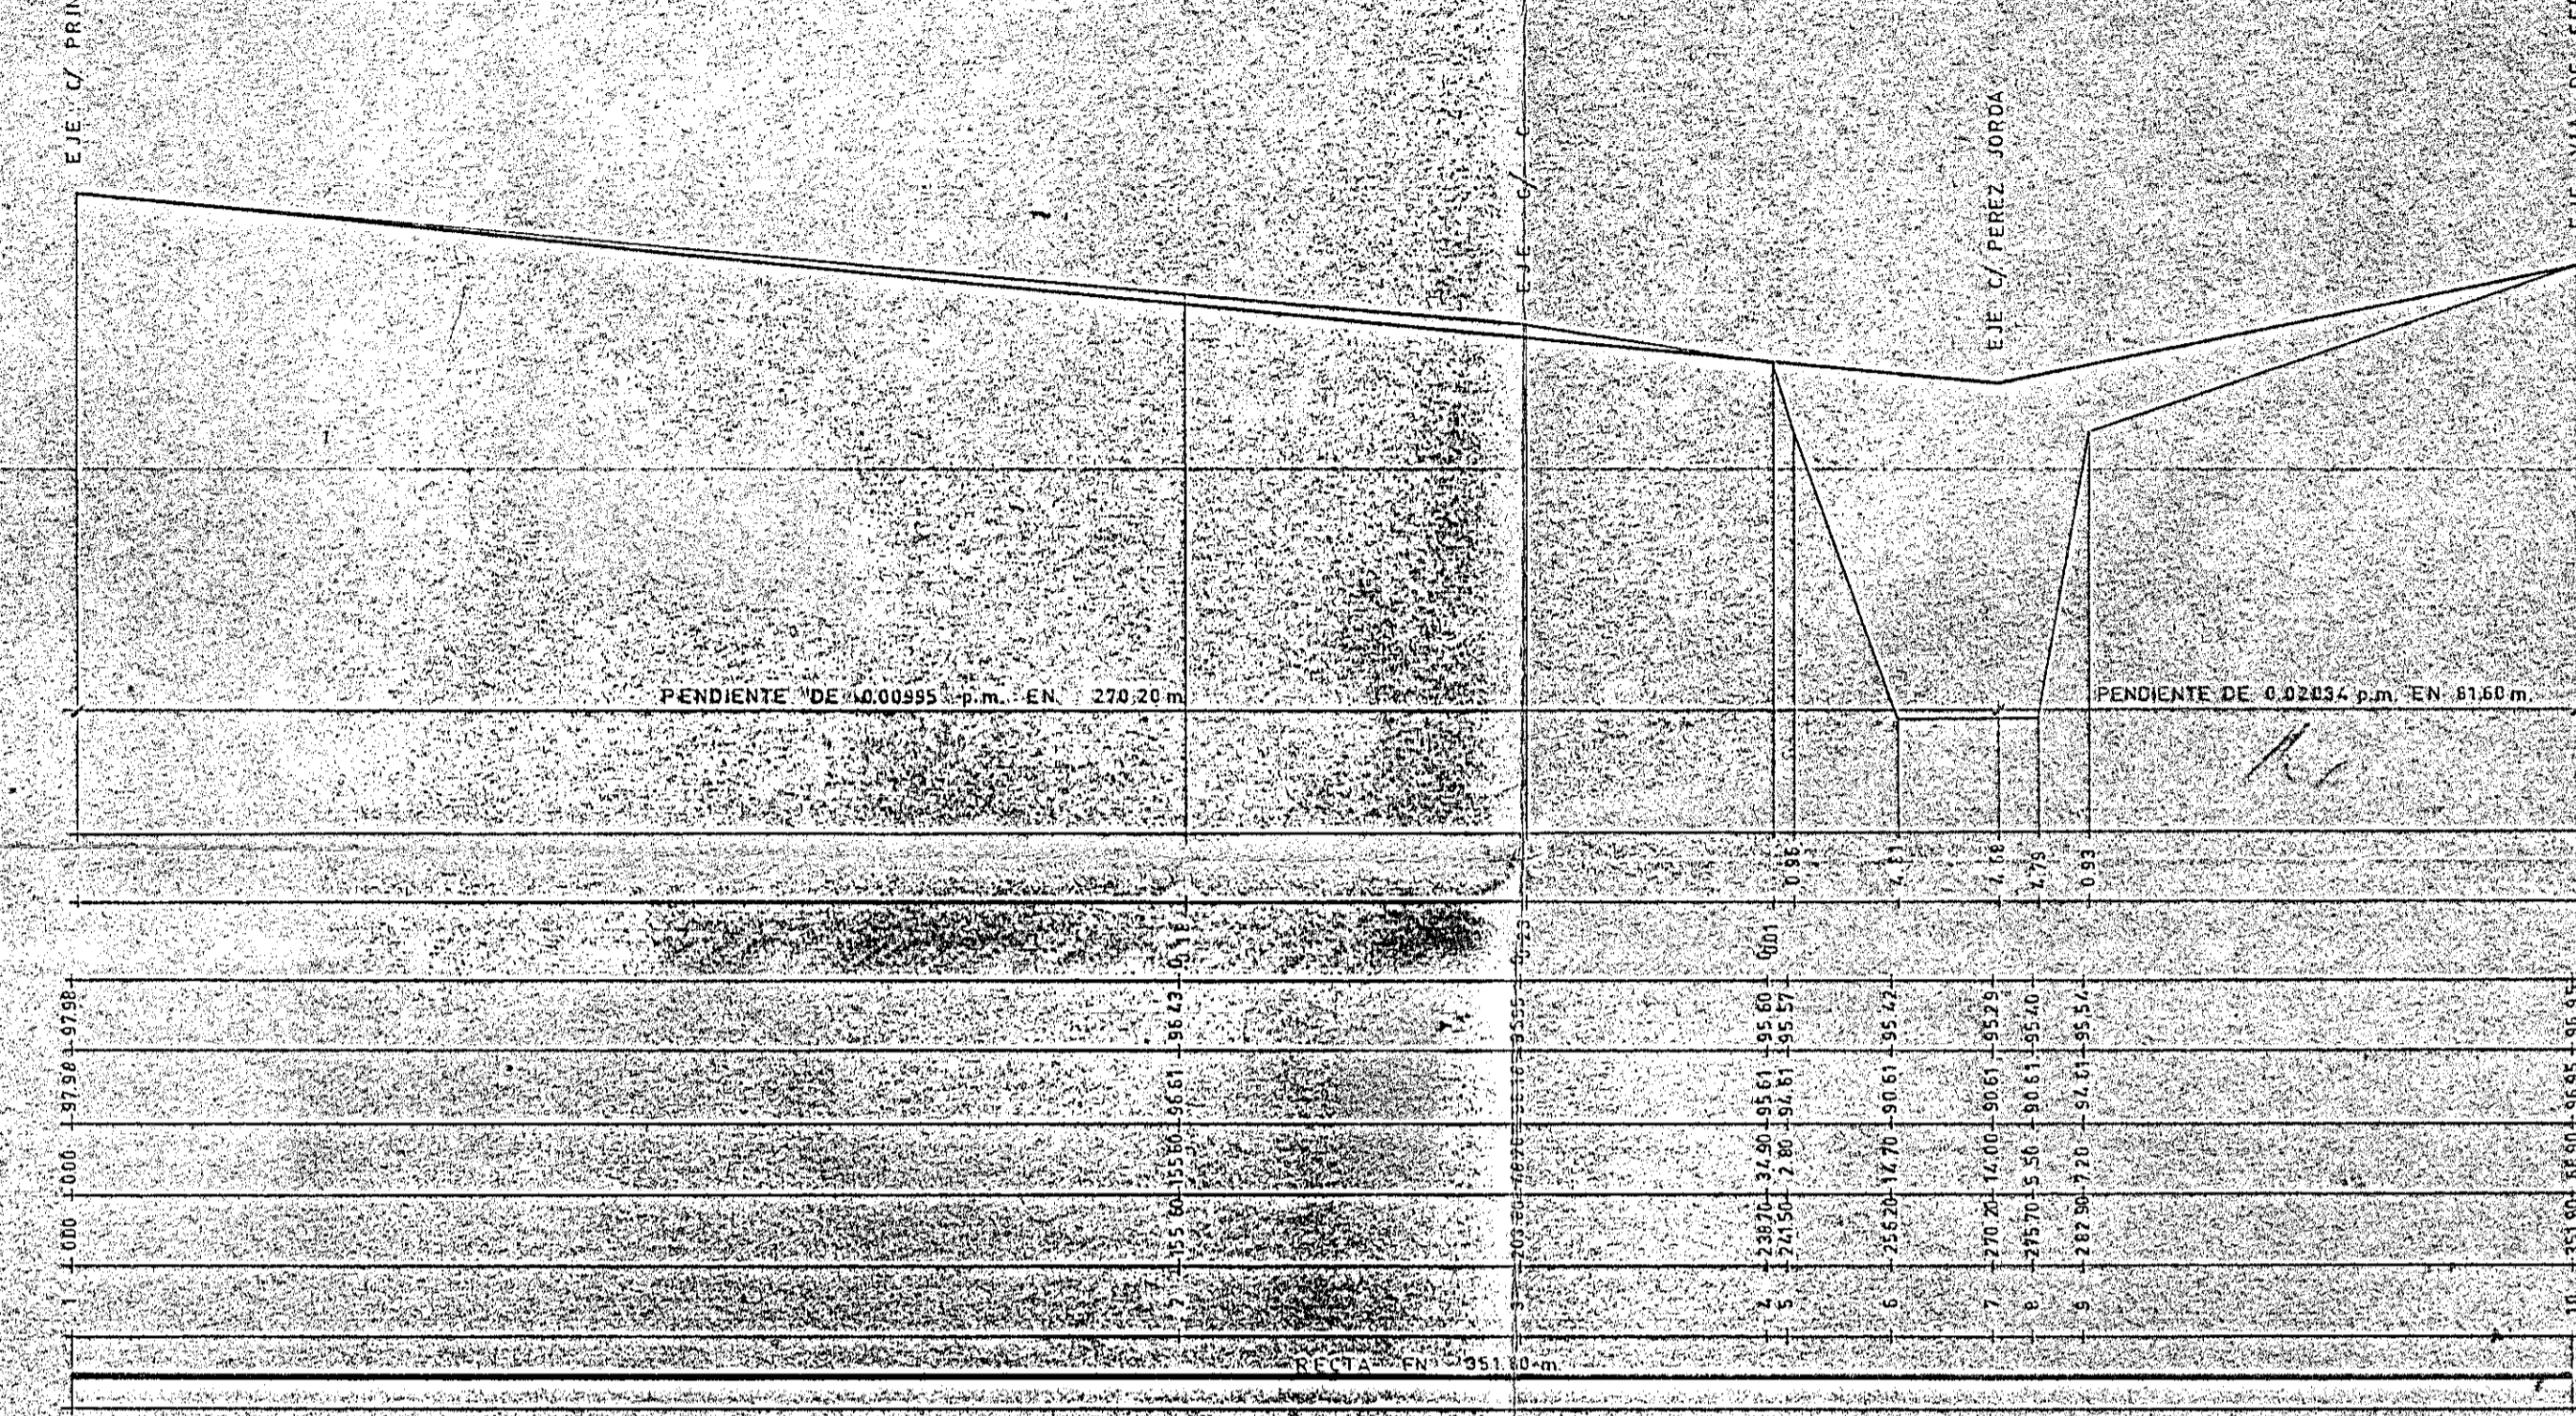


PERFIL 8-25 (CALLE A)

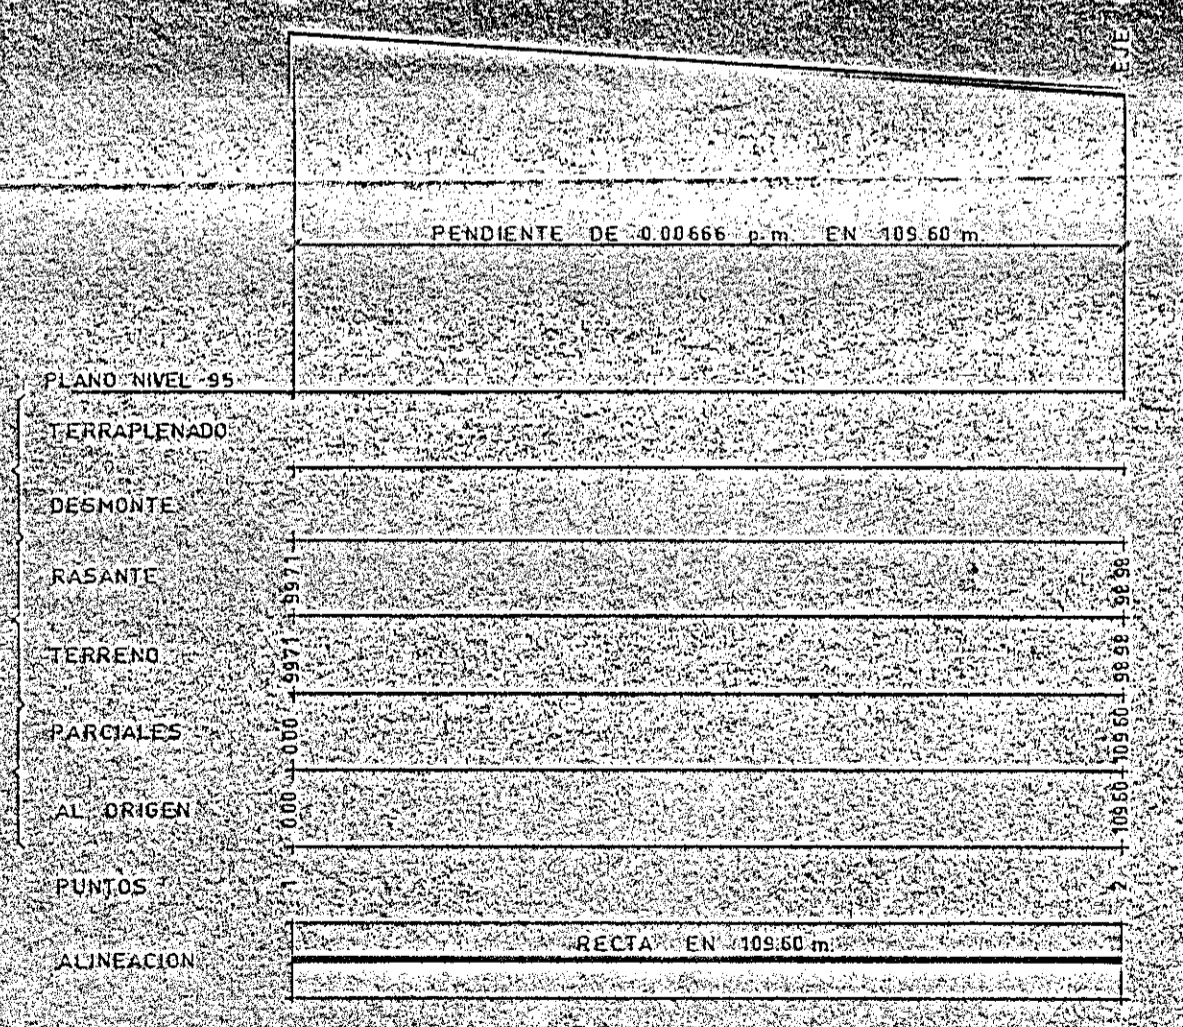

PERFIL 23-24 (C/ ANGEL C.R. CARRATALA)

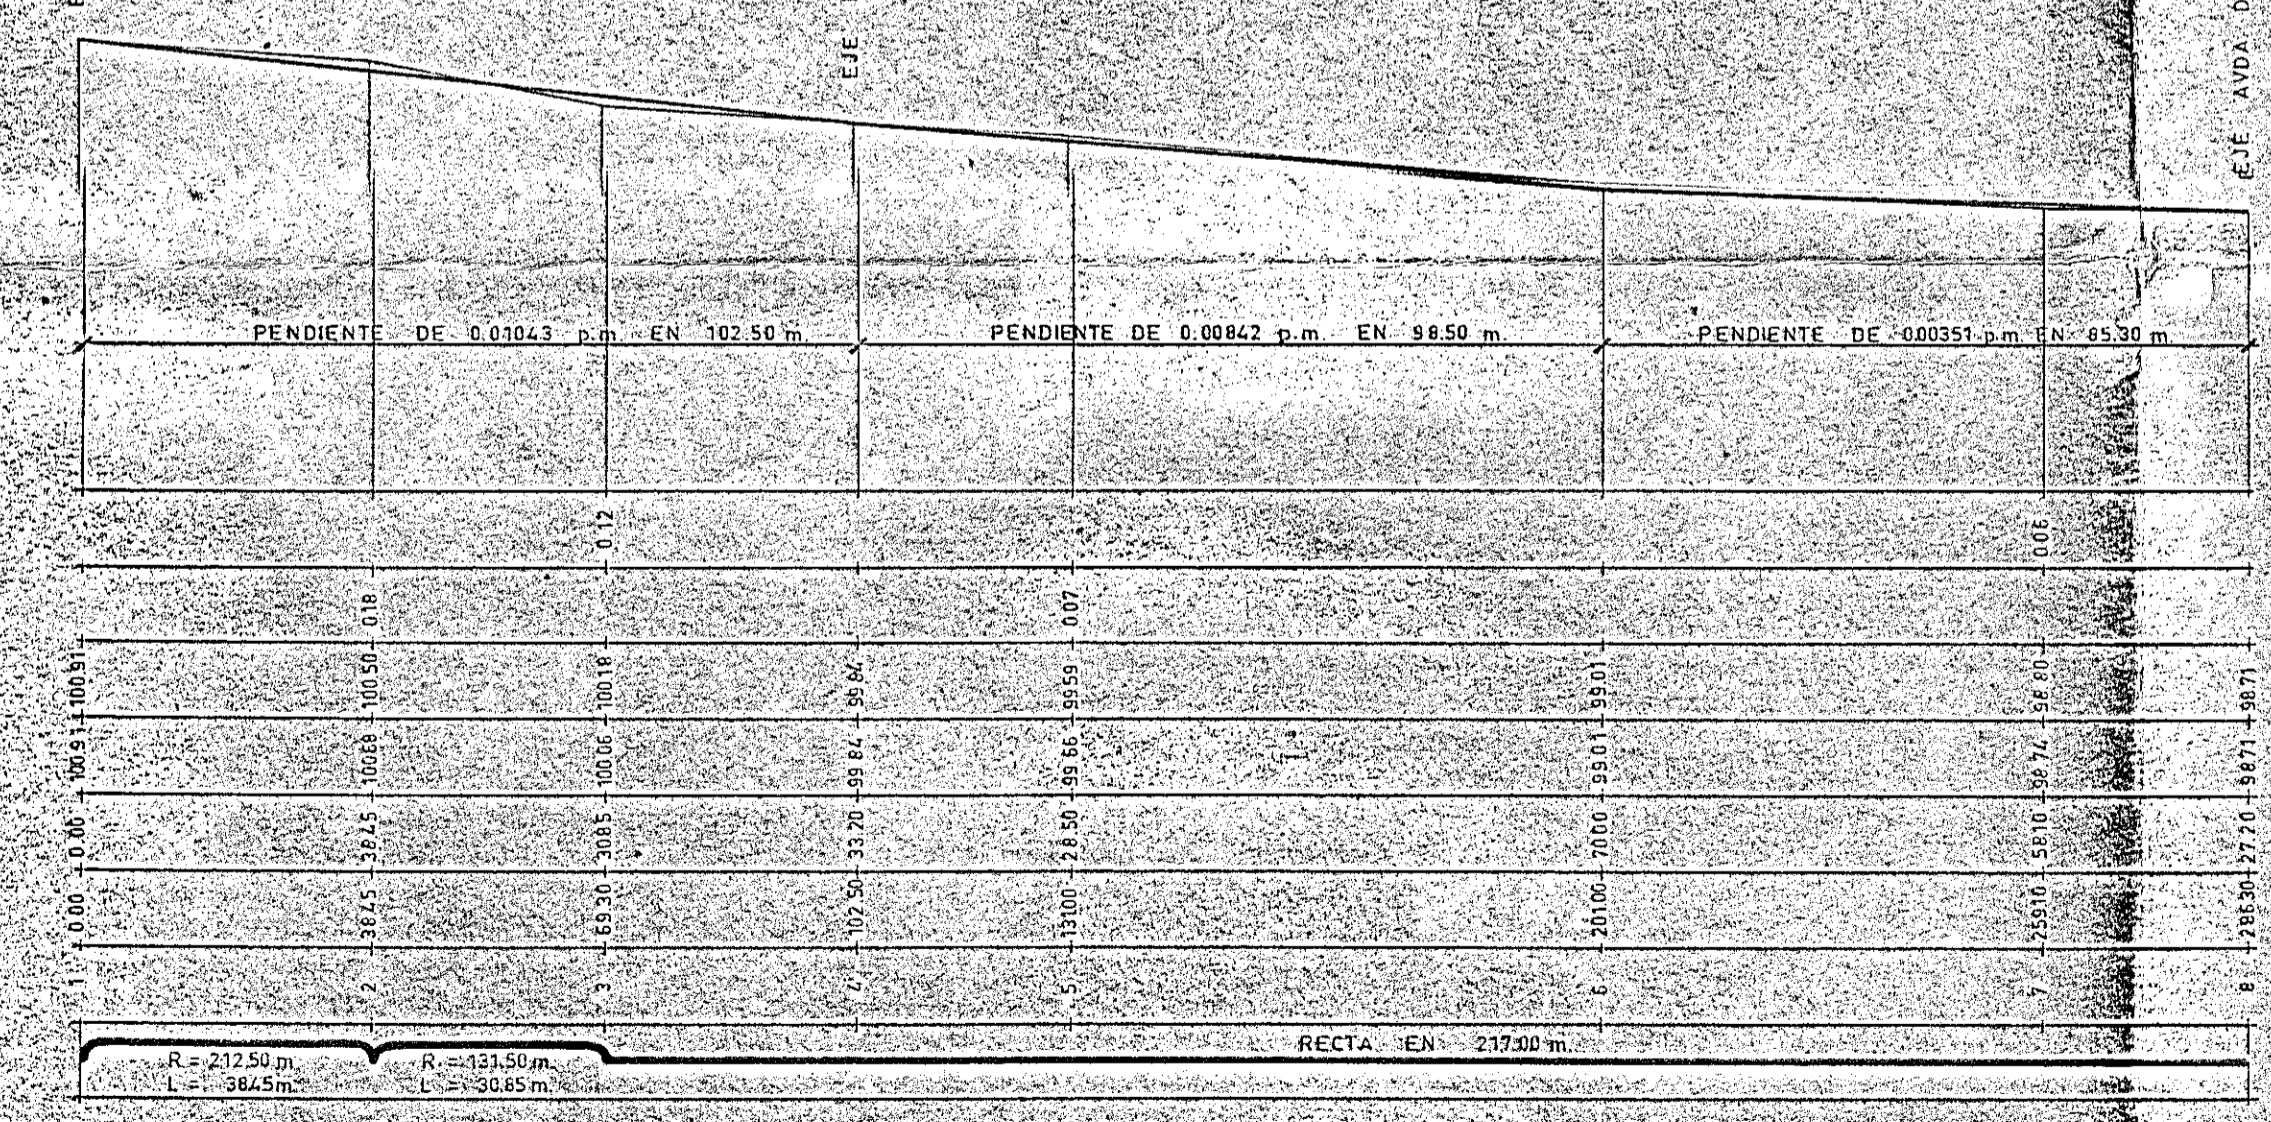

PERFIL 2-15 (AVDA. DE ORIHUELA)

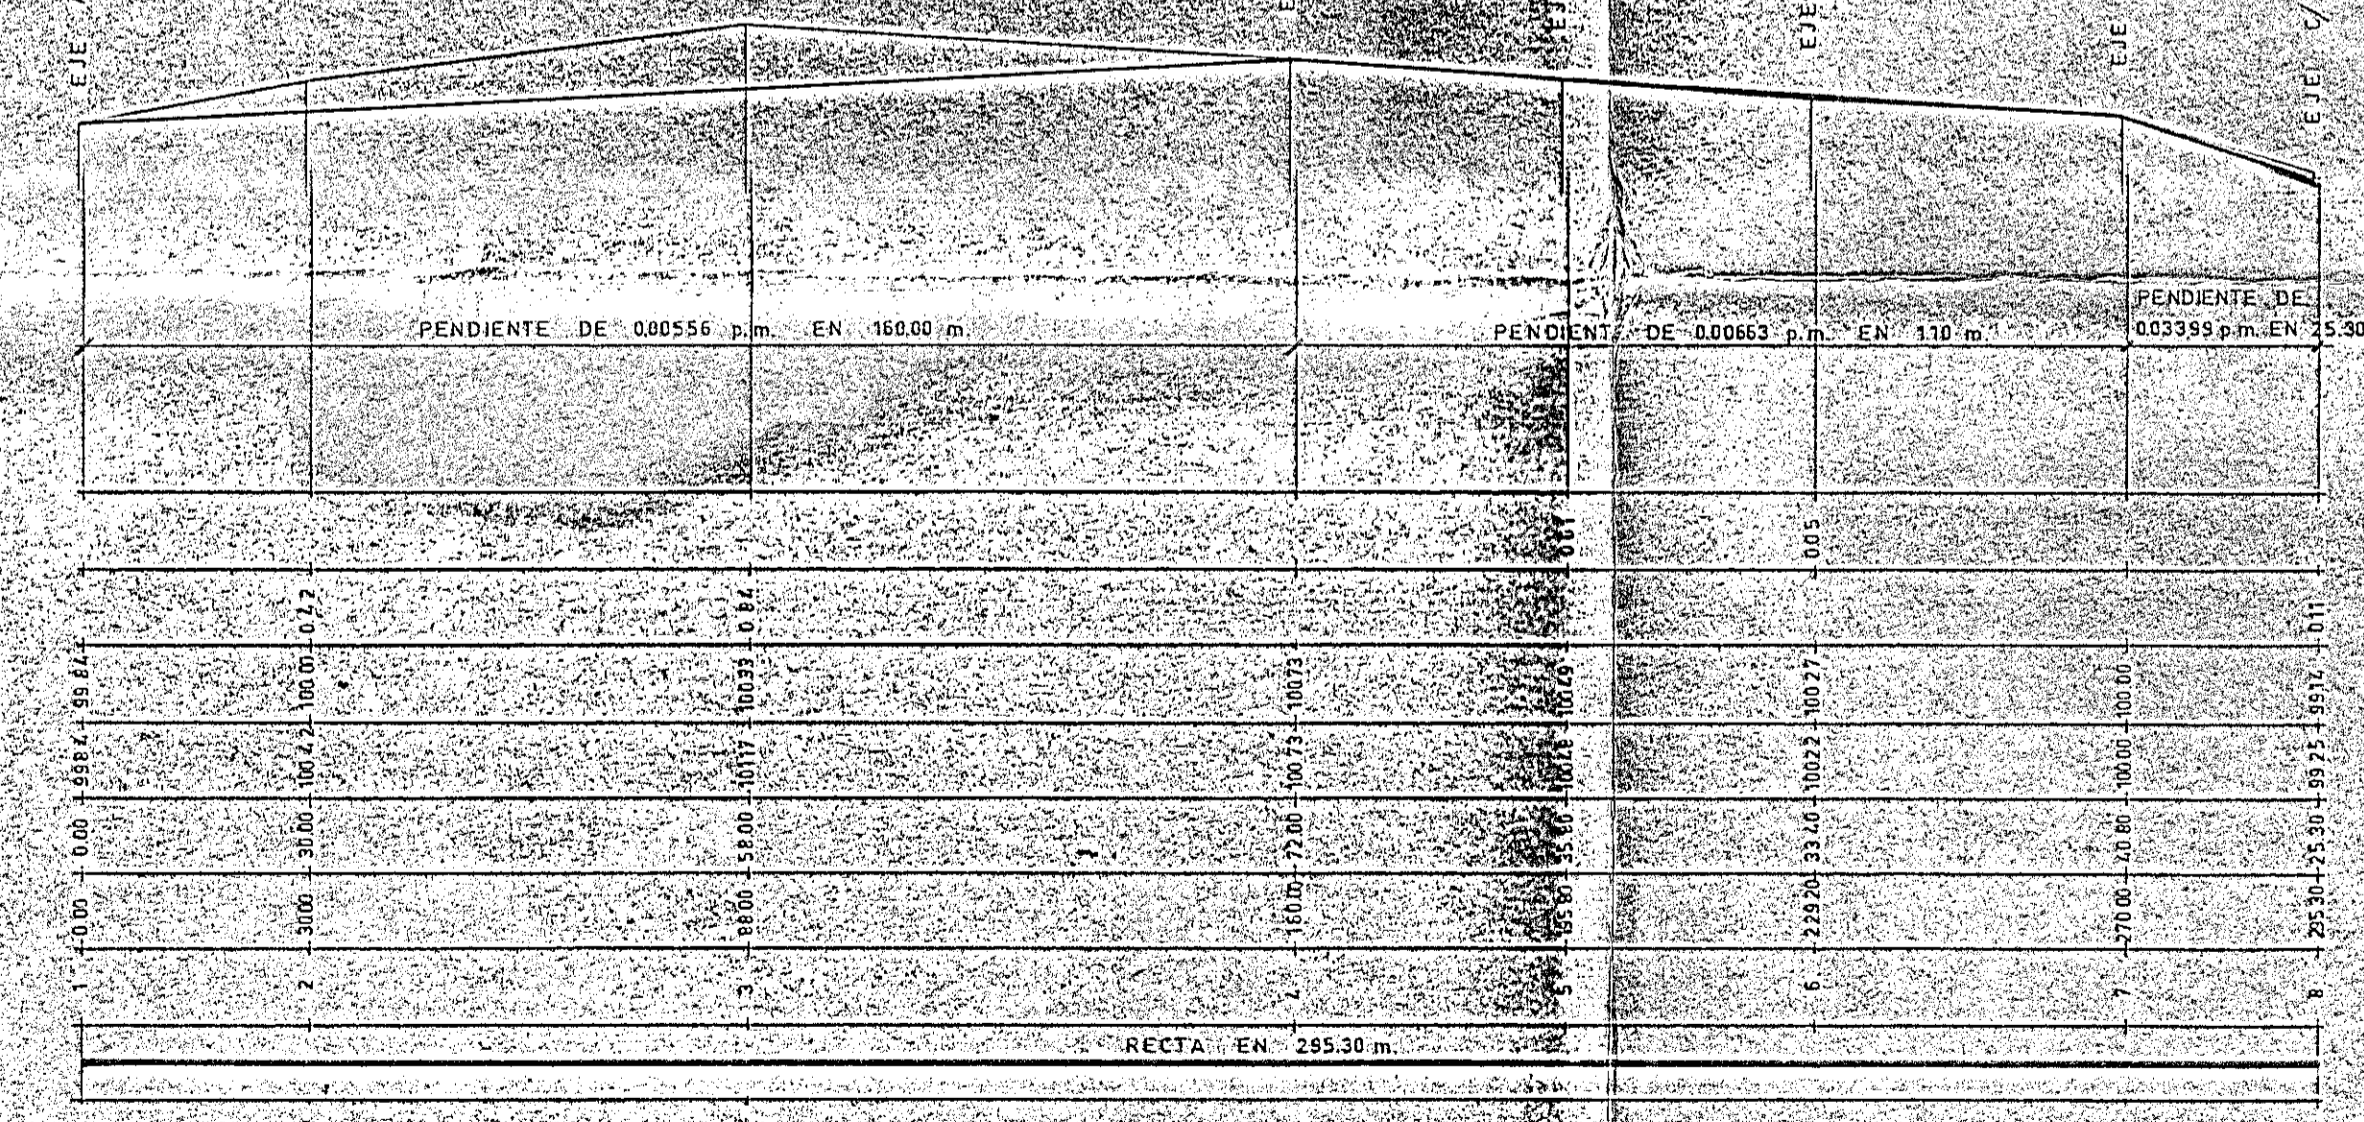

PERFIL 18-19 (C/ DEP. MANUEL SUAREZ)

