



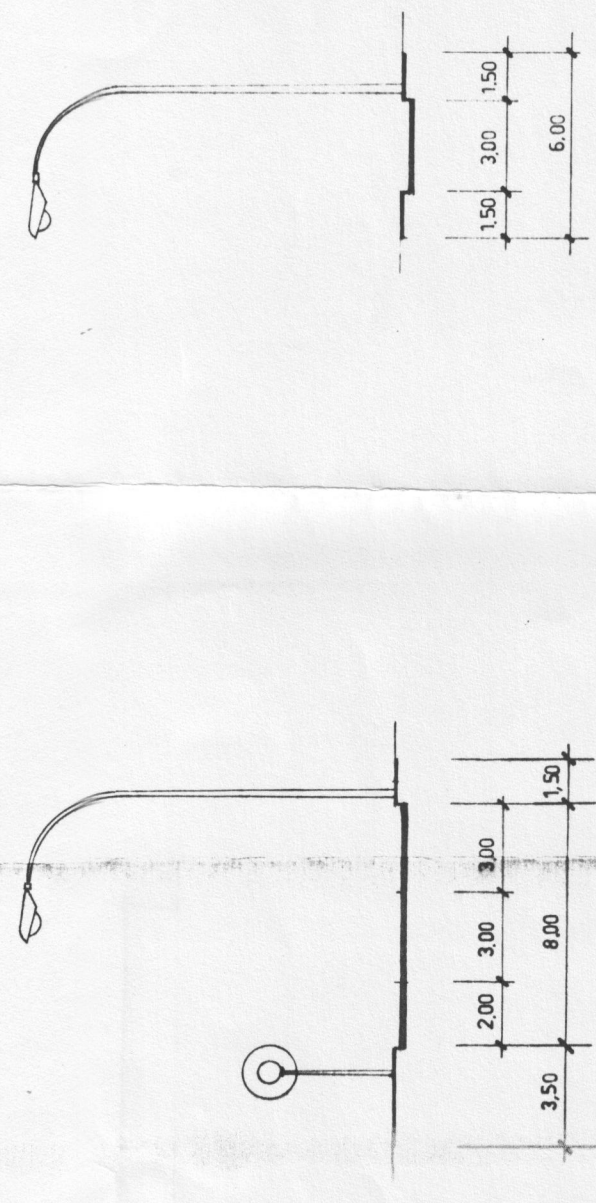


PERFIL TRANSVERSAL 1'
E 1:250




PERFIL LONGITUDINAL 1

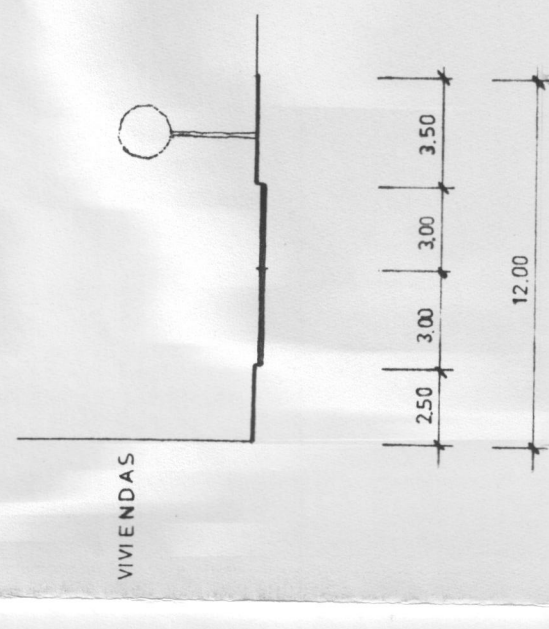

PERFIL TRANSVERSAL 4
E 1:250

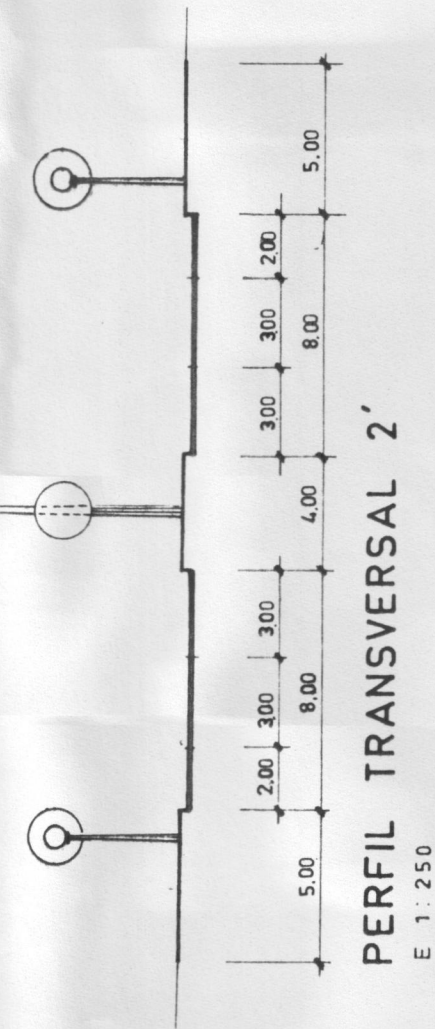


PERFIL TRANSVERSAL 2'
E 1:250

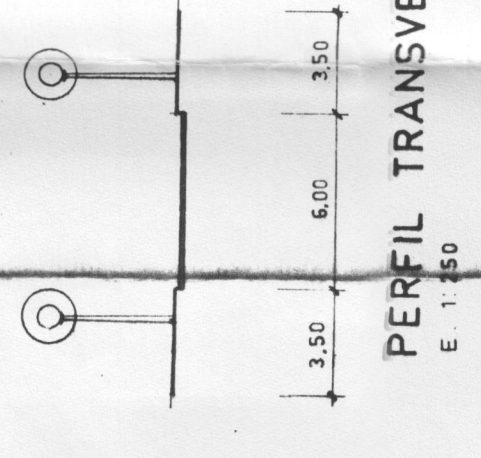

PERFIL TRANSVERSAL 3'
E 1:250



PERFIL LONGITUDINAL 3

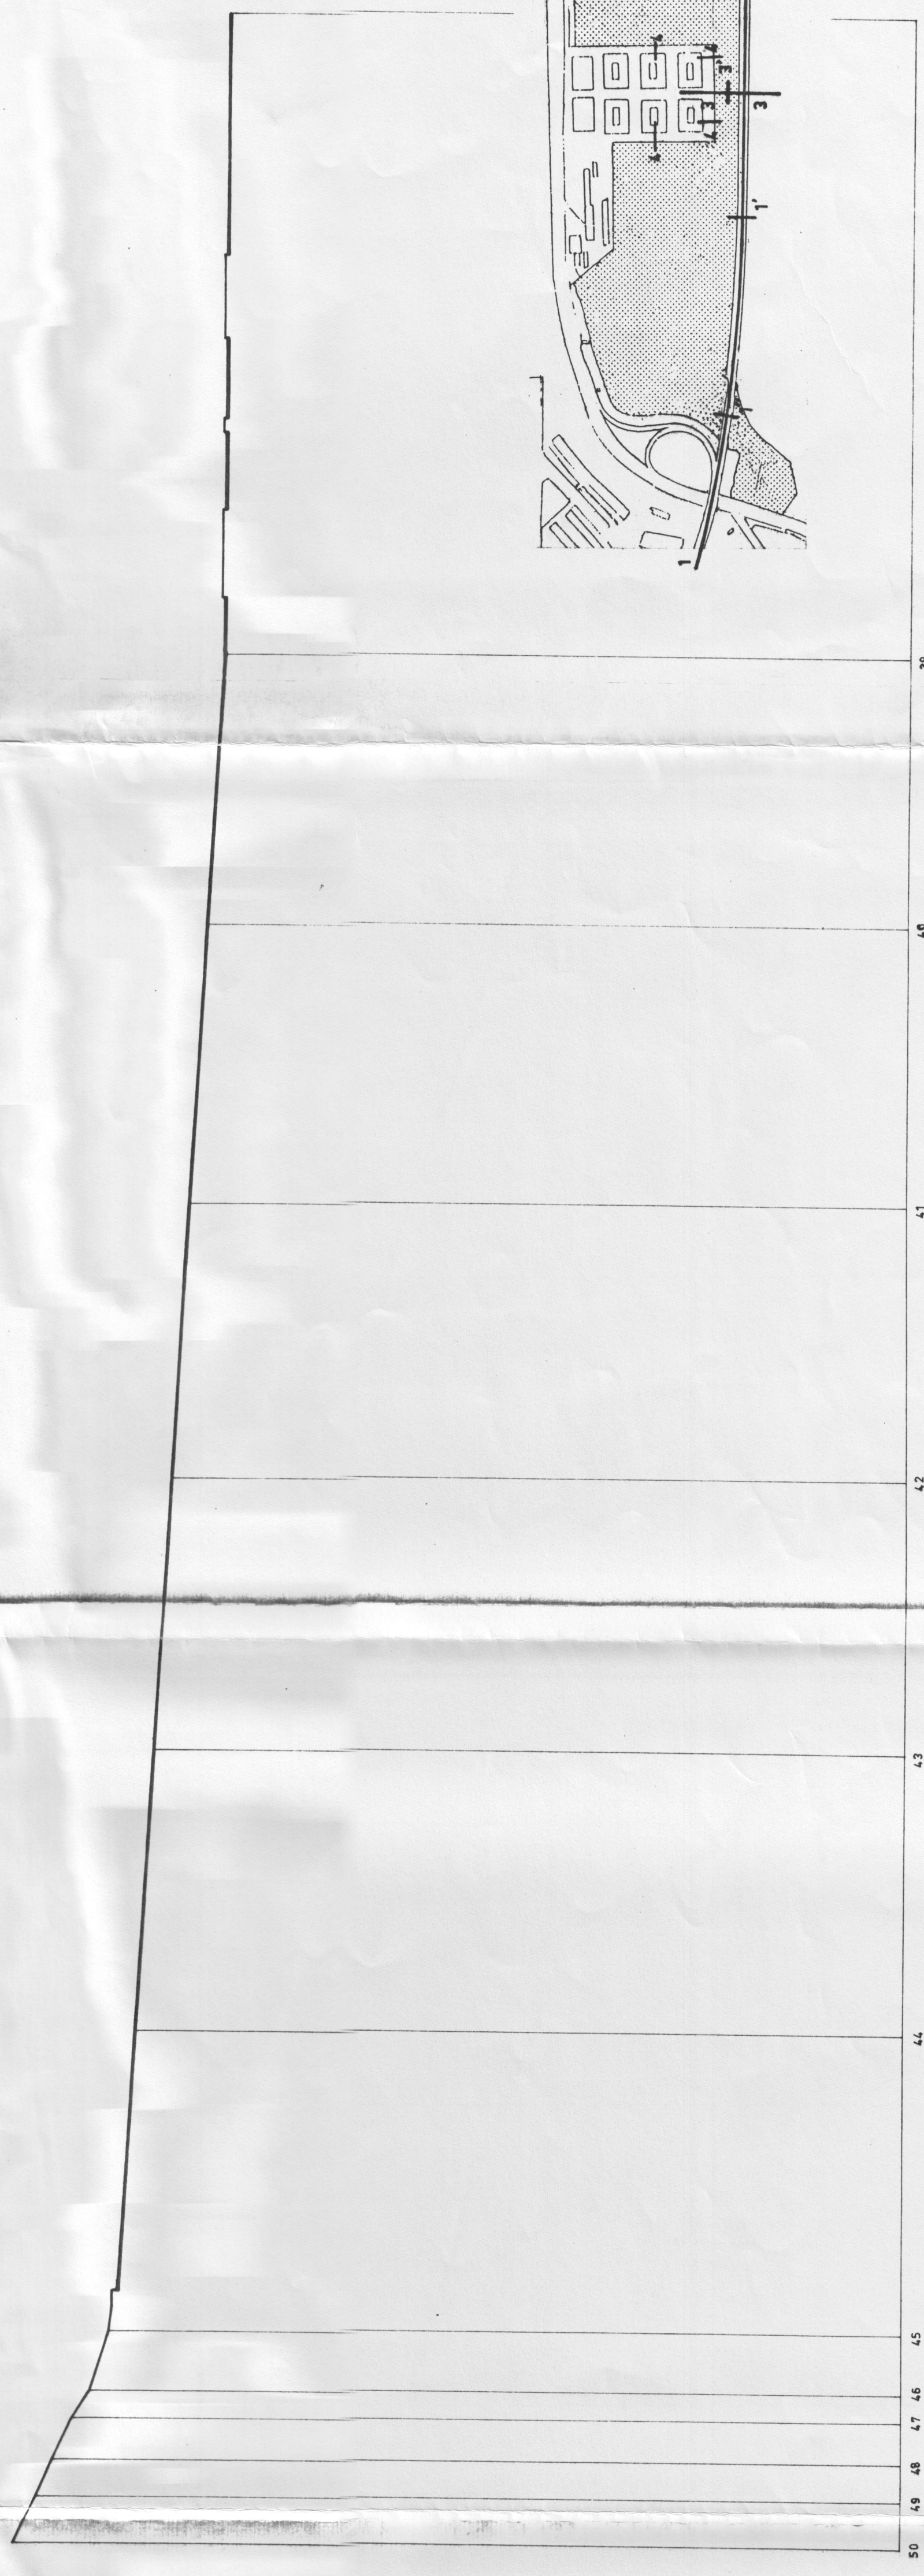

PERFIL LONGITUDINAL 2

